



SECTION SHOWING PROFILE
IN CUTS

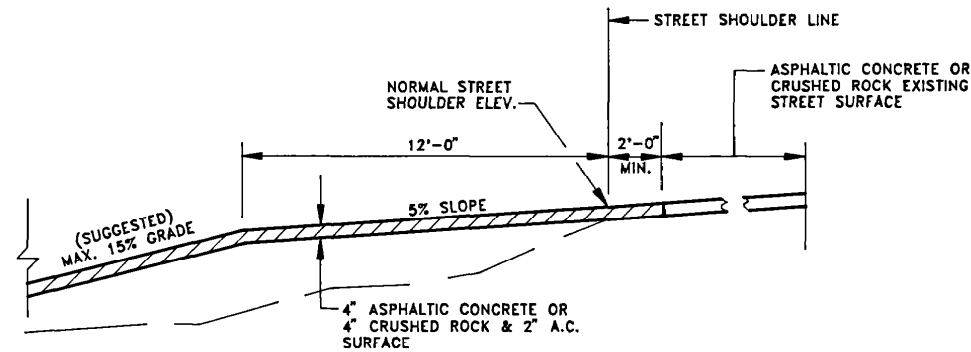

SECTION SHOWING PROFILE
IN FILLS

GENERAL NOTES

1. DRIVEWAY SHALL BE SURFACED WITH EITHER FOUR 4 INCHES OF ASPHALTIC CONCRETE OR TWO 2 INCHES OF ASPHALTIC CONCRETE ON A FOUR 4 INCH COMPACTED CRUSHED AGGREGATE BASE.
2. ALL FILL MATERIAL SHALL BE COMPACTED TO 90% OF STANDARD MAXIMUM DENSITY.

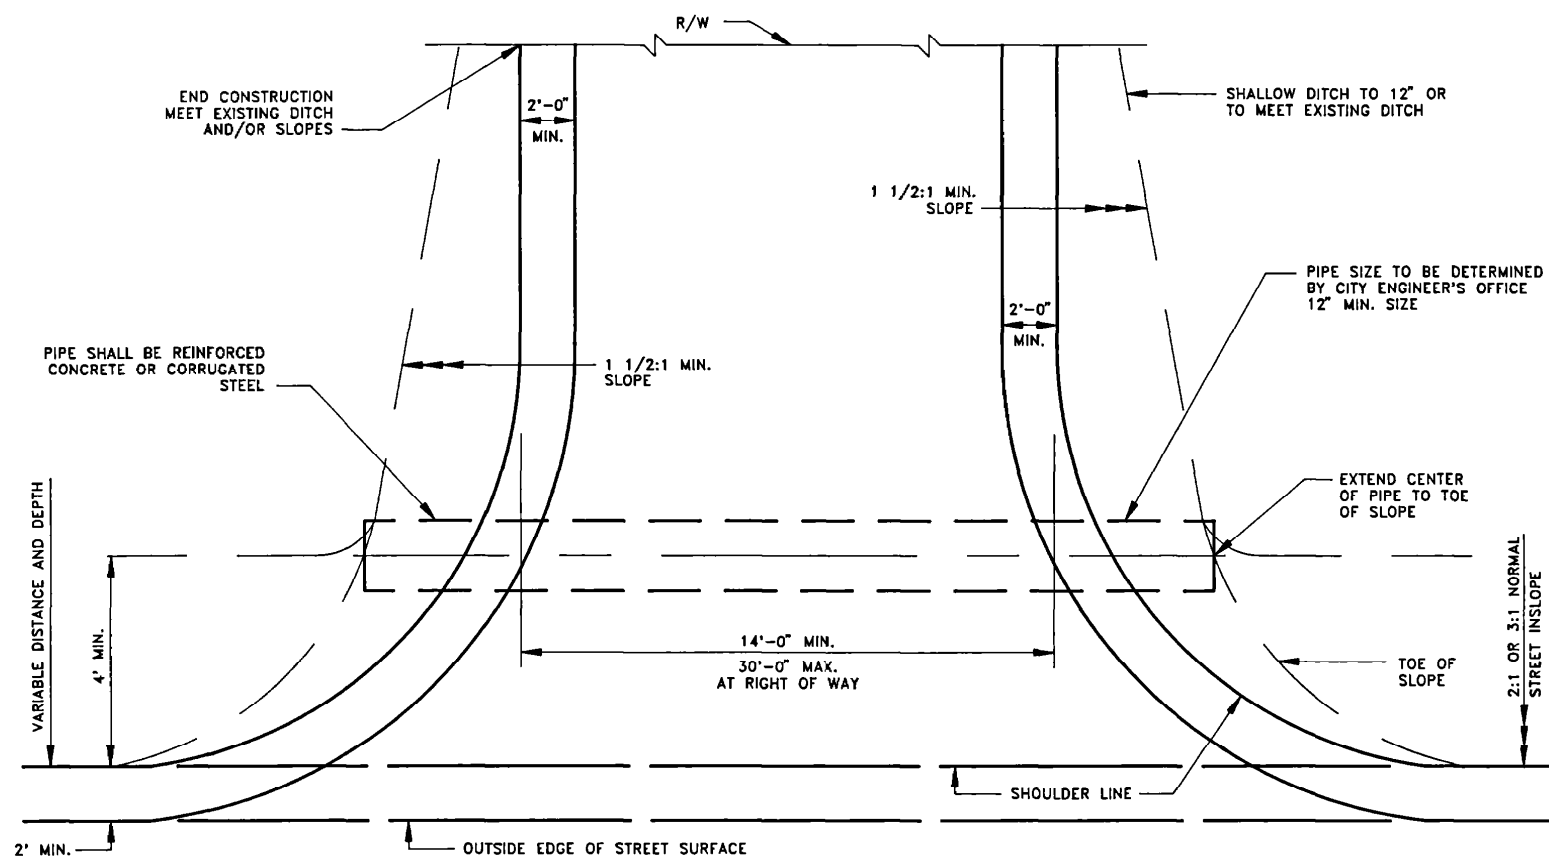

TYPICAL PLAN OF DRIVEWAY APPROACH

THIS STANDARD SUPERCEDES STANDARD
PLAN D-US WITH ENTRY NO. 84028

ADOPTED

Director of Public Works _____ Date _____
Entry No 900031

Kansas City, Missouri
Public Works Department
Engineering Division

DRIVEWAYS
UNIMPROVED
STREETS

STANDARD DRAWING NUMBER
D-US